


MINOR ARTERIAL STREET

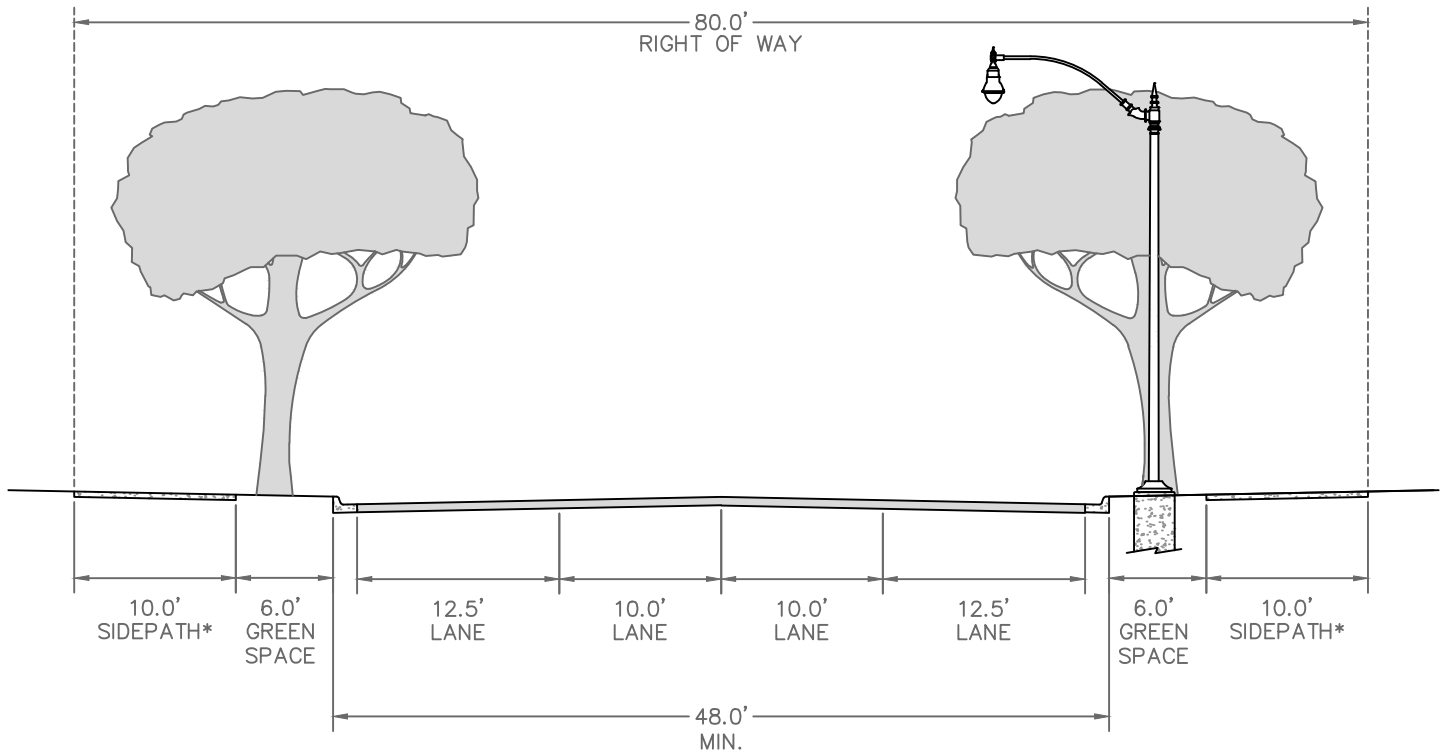

* SIDEPATHS SHALL BE CONCRETE AND MATCH THE TRAIL DETAIL FOR JOINTING AND BASE EXCEPT EXPANSION JOINTS SHALL BE SPACED EVERY 100'.

1. STANDARD HEIGHT TO THE STREET LIGHT HEAD SHALL BE 30 FEET (TYP).
2. STREET LIGHTS SHALL BE PELCO MAJESTIC SERIES ROADWAY POLES WITH HARRISBURG SERIES LED LUMINAIRES, HOLOPHANE FLUTED POLE WITH COLUMBIA CLAMSHELL BASE AND MEMPHIS UTILITY TEARDROP LED 2 WITH WEST LIBERTY FITTER, OR STAFF APPROVED EQUAL. LIGHTS SHALL BE SPACED A MAXIMUM OF 200 FEET APART AND AT INTERSECTIONS. POLES AND LUMINAIRES SHALL BE POWDER COATED BRONZE FEDERAL STANDARD COLOR 20062. SEE CITY WEBSITE FOR DETAILED SPECIFICATIONS.
3. PAVING SECTION DETERMINED BY GEOTECHNICAL ENGINEER. BASE COURSE TO EXTEND 1' BEYOND CURB.
4. ALL CURB IS 1.5' WIDE.
5. THE OUTSIDE LANE EACH DIRECTION SHALL BE STRIPED WITH A SHARROW CENTERED 3' OFF THE FACE OF CURB AND SPACED EVERY 250'.
6. RAMP DRIVEWAYS UP TO MEET SIDEWALKS AND SIDEPATHS.

35-40 MPH
80' ROW



CITY OF ROGERS

301 WEST CHESTNUT STREET
ROGERS, ARKANSAS 72756
(479) 621-1186

TYPICAL STREET SECTIONS

2 OF 6

NOT TO SCALE

OCTOBER 12, 2016